


Optigreen System Type "Retention Roof"

Solution 2: "Meander Water Retention Board FKM 60

Sedum - Herbs - Grasses

Layer height 120 mm, approx. 120 kg/m²

Discharge coefficient: C = 0.17 (according to FLL guidelines at 2% roof pitch)

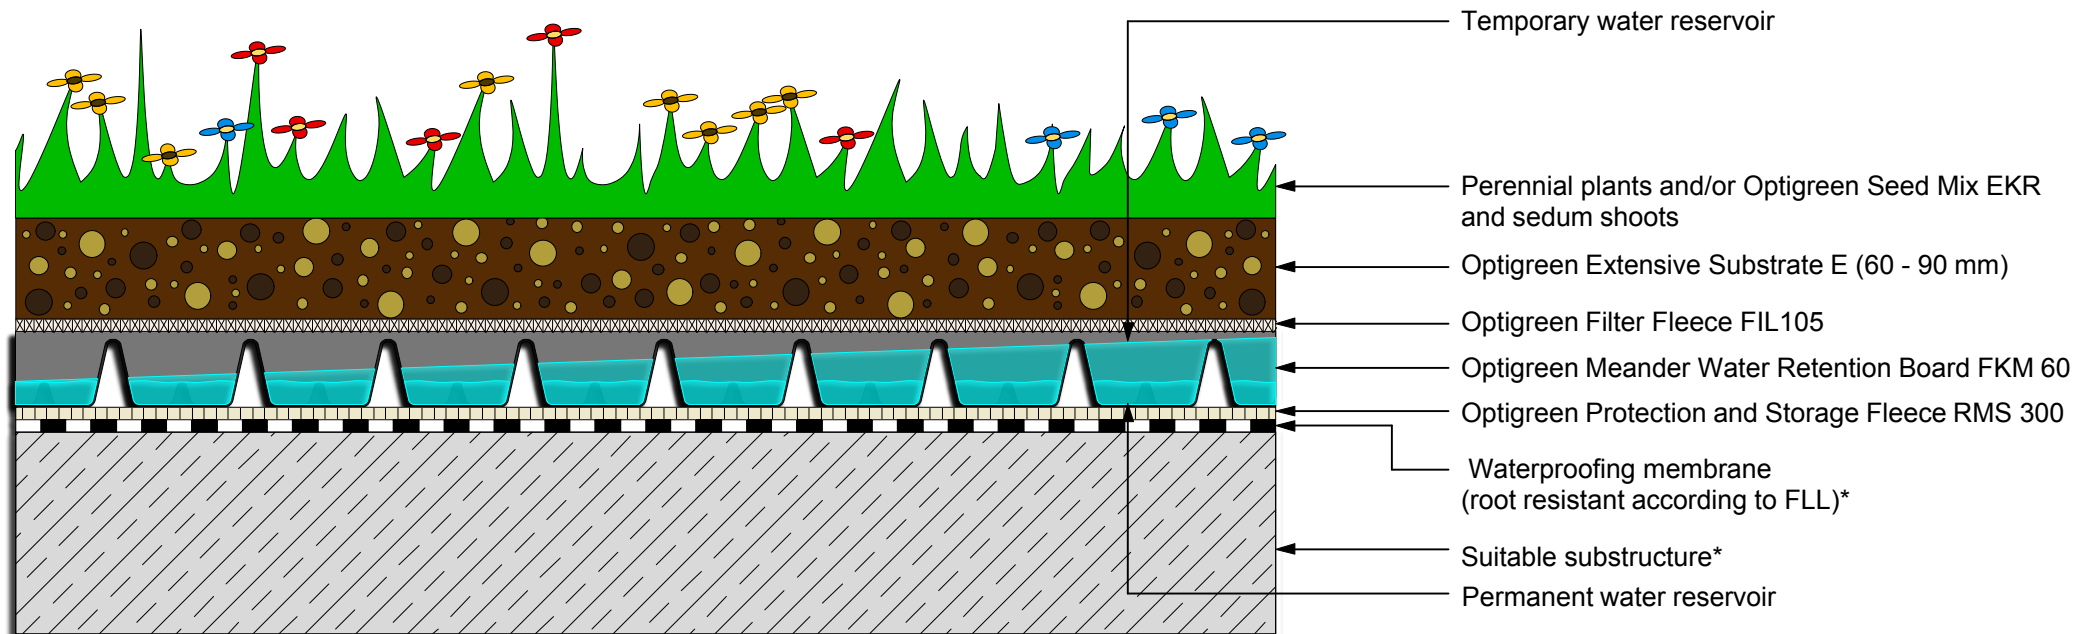

* According to national regulations

OPTIGREEN[®]
ROOF GREENING

The depicted solution is intended for use with green roof systems. Other construction tradework is simplified in this representation and should be constructed according to current industry standards. Optigreen reserves the right to make changes to its product solutions.

Approved:	EN	drawn by:	scale:	update:	Rev.:	Detail-No.:	Reprinting is only permitted with the prior permission of the editors. No responsibility for printing errors. Subject to technical modifications.
Bu / HV	EN	ob/mh	not to scale	11.08.2017	4	RDM2.1000_UgD	