


Optigreen System "Retention Roof Smart Flow extensive"

Retention Roof 0°, extensive greening

WRB 80F (Water Retention Box 80 mm folded), laid with 3 liter side upwards

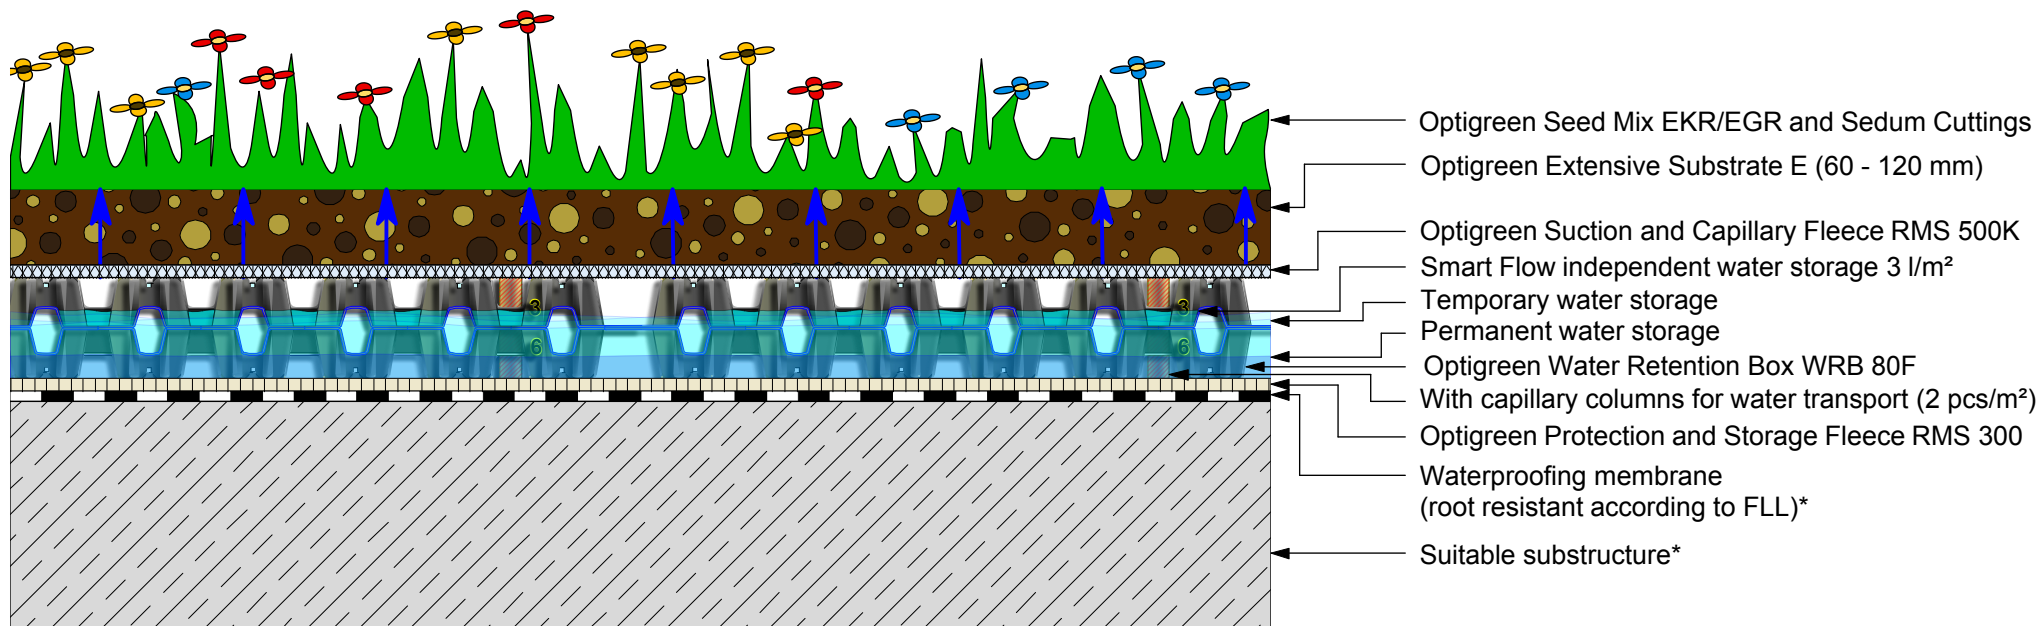

Note
 Water Accumulation: Temporary as well as permanent water reservoir has to be clarified with the structural engineer
 Emergency Overflow: The emergency overflow has to be placed above the top edge of the water retention box

* According to national regulations



The depicted solution is intended for use with green roof systems. Other construction tradework is simplified in this representation and should be constructed according to current industry standards. Optigreen reserves the right to make changes to its product solutions.

Approved:	EN	█	drawn by:	scale:	update:	Rev.:	Detail-No.:
HV, PK, Bu		O	mh	not to scale	04.10.2017	1	RDF1.1000-L3_UgD

Reprinting is only permitted with the prior permission of the editors. No responsibility for printing errors. Subject to technical modifications.